

BUILDING AREA

TOTAL SQUARE FOOTAGE
OF EXISTING RESIDENCE: 1,300 S.F.
TOTAL SQUARE FOOTAGE
+
OF NEW ADDITION: 386 S.F.
NEW TOTAL SQ. FT. 1,686 S.F.
EXISTING GARAGE + 400 S.F.
2,086 S.F.

OPEN SPACE AREA

TOTAL SQUARE FOOTAGE
OF QUALIFYING REAR
YARD OPEN SPACE: 1,015.5 S.F.
(500 S.F. MIN. REQ'D)

SCALE:

1/8"=1'



SHEET:

1

OWNER NAME AND PROJECT ADDRESS
JOHN DOE
123 1ST STREET
NORWALK, CA 90650

TITLE: SAMPLE SITE PLAN AND ROOF PLAN

SCHEDULE OF WINDOWS				SCHEDULE DOORS							
MARKS	SIZE	MATERIALS	TYPE	"U" VALUE	REMARKS	MARKS	SIZE	THICKNESS	MATERIALS	"U" VALUE	REMARKS
W1	4x4'	GLASS DBL PANE	CLEAR	.75 (MIN)	CLEAR SLIDER	D1	2'6"x6'8"	1 3/8"	WOOD	N/A	HOLLOW DOOR
W2	4x3'	"	"	.75 (MIN)	CLEAR SLIDER	D2	2'0"x6'8"	1 3/8"	"	N/A	HOLLOW DOOR
W3	3x4'	"	"	.75 (MIN)	CLEAR SLIDER	D3	1'6"x6'8"	1 3/8"	"	N/A	HOLLOW DOOR
W4	2x2'	"	"	.75 (MIN)	OBS.C. GLASS SLIDER	D4	2'6"x6'0"	1 3/8"	"	N/A	HOLLOW DBL DOOR
W5	2x2'	"	"	.75 (MIN)	CLEAR SLIDER	D5	3'0"x6'8"	1 3/4"	WOOD + TEMP. GLASS	.75 (MIN)	SOLID DOOR

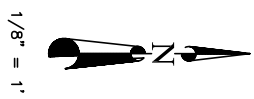
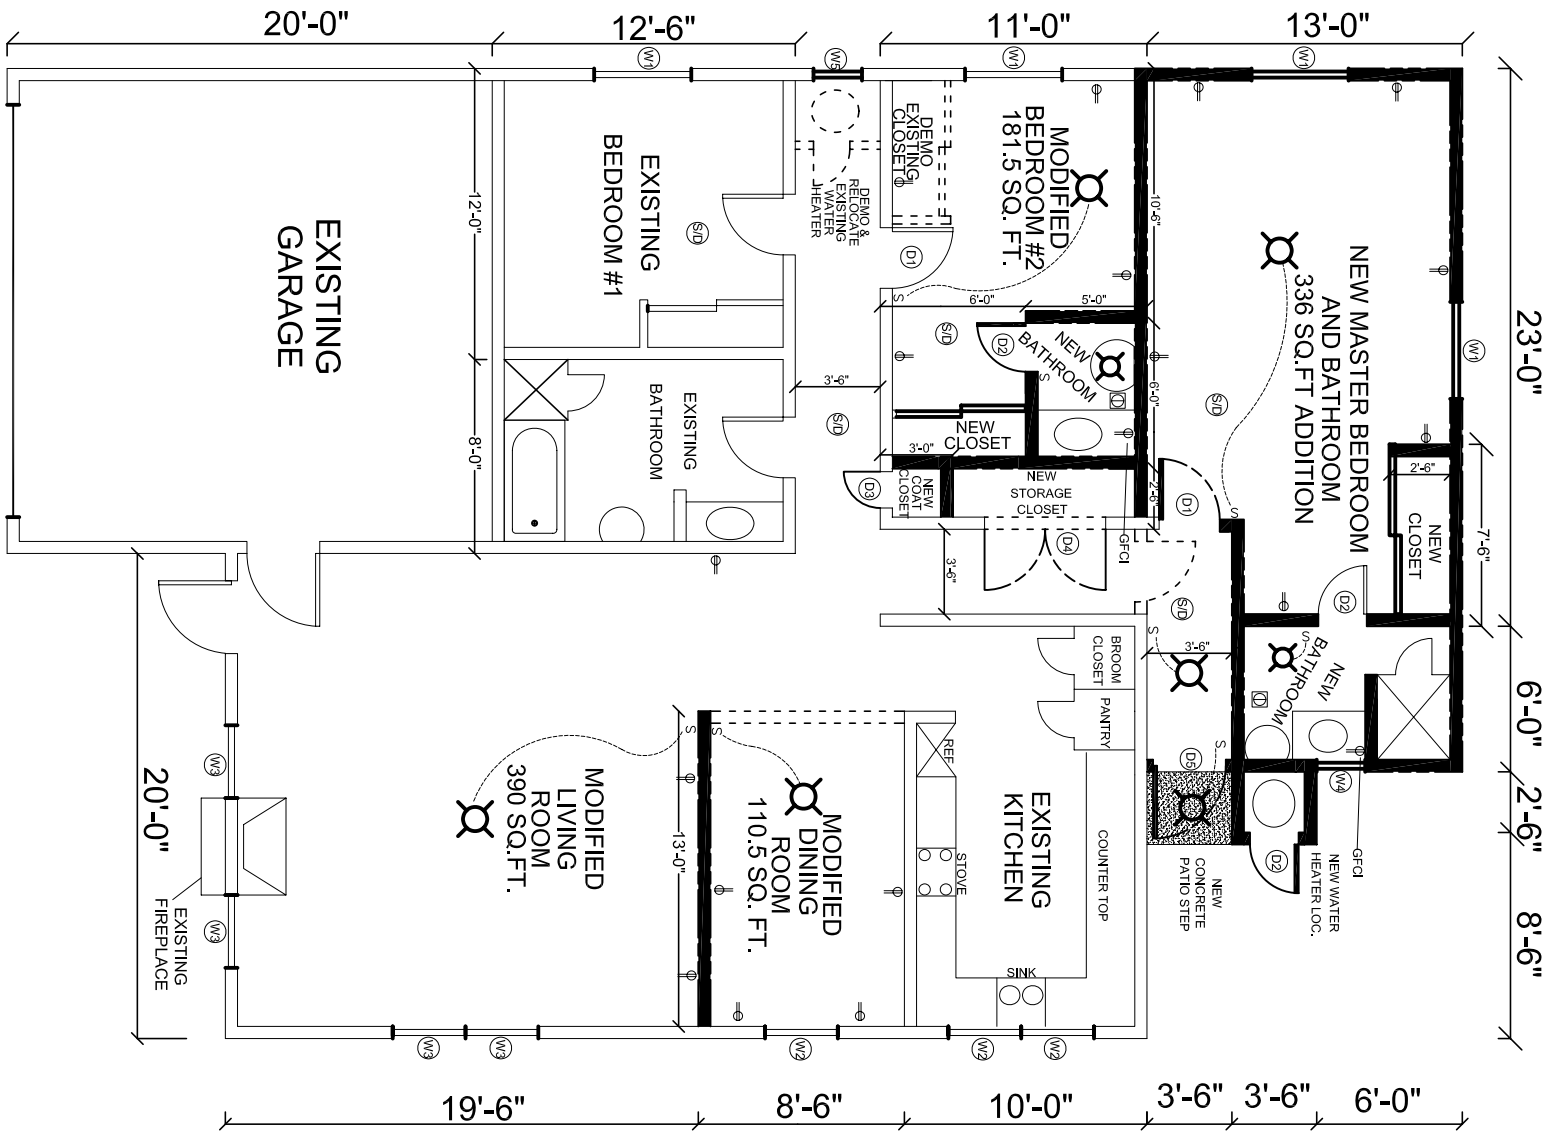


BUILDING AREA


EXISTING HOUSE = 1,300 S.F.
 NEW ADDITION = 386 S.F.
 TOTAL NEW LIVING AREA = 1,686 S.F.
 EXISTING GARAGE = 400 S.F.
 TOTAL = 2,086 S.F.

<p>SCALE: 1/8"=1'</p> <p>SHEET: 2</p>	<p>SYMBOL KEY</p> <p>SMOKE DETECTOR CEILING LIGHT </p> <p>POWER OUTLET EXHAUST FAN </p> <p>LIGHT SWITCH BATHTUB </p> <p>SLIDING DOOR DOOR </p> <p>SINK SHOWER </p> <p>WINDOW TOILET </p>	<p>WALL LEGEND</p> <p>EX. WALLS </p> <p>NEW WALLS </p> <p>DEMO WALLS </p>
	<p>OWNER NAME AND PROJECT ADDRESS</p> <p>JOHN DOE 123 1ST STREET NORWALK, CA 90650</p>	


TITLE: SAMPLE FLOOR PLAN

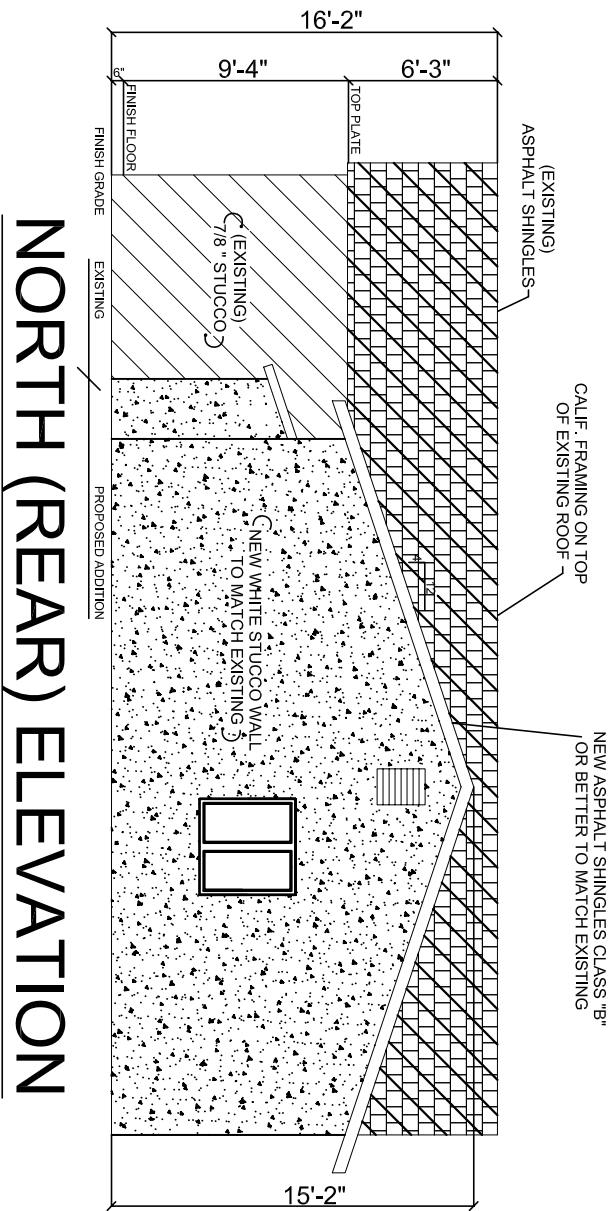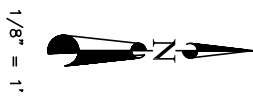

NORTH (REAR) ELEVATION

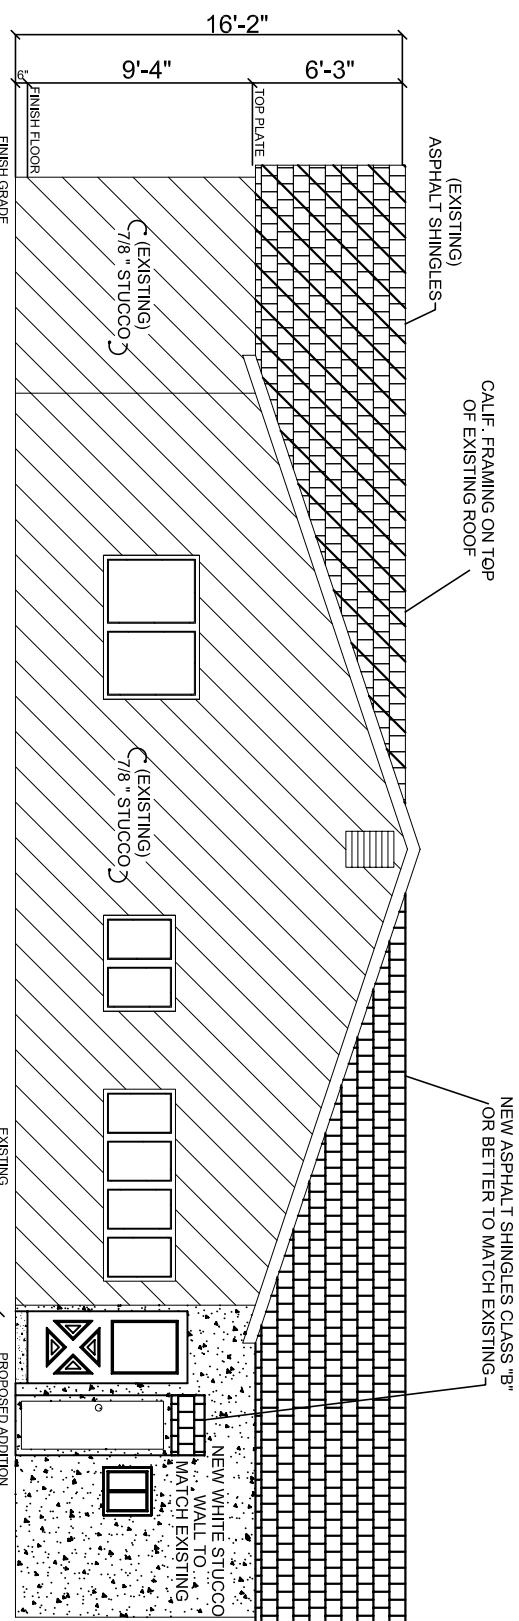

EAST (RIGHT SIDE) ELEVATION

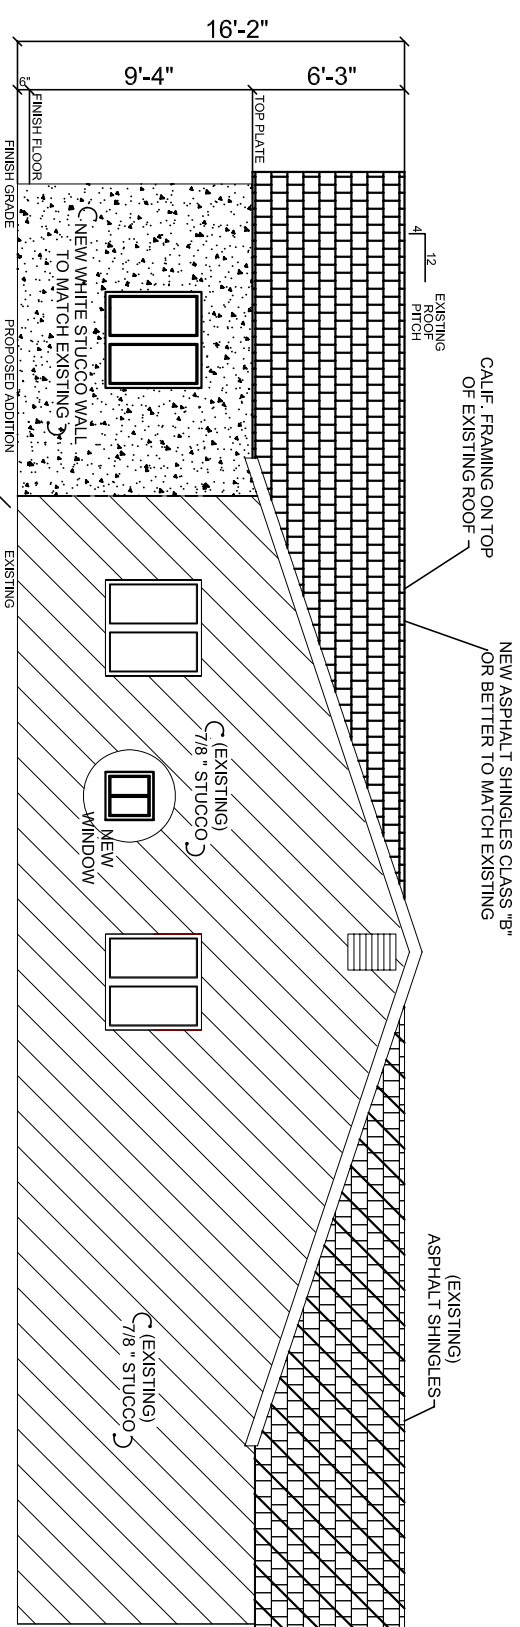

WEST (LEFT SIDE) ELEVATION

SCALE:

1/8"=1'

SHEET:

3

OWNER NAME AND PROJECT ADDRESS
 JOHN DOE
 123 1ST STREET
 NORWALK, CA 90650

TITLE: SAMPLE BUILDING ELEVATIONS